




1 FIXED SCREEN FRAME PROFILE
SCALE 18" = 1' - 0"

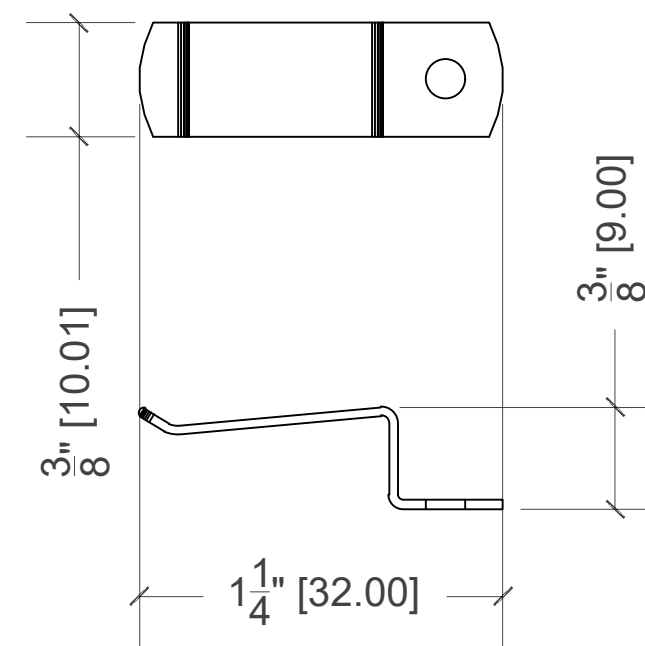


2 CLIP TO FIXED SCREEN SCREW
SCALE 18" = 1' - 0"

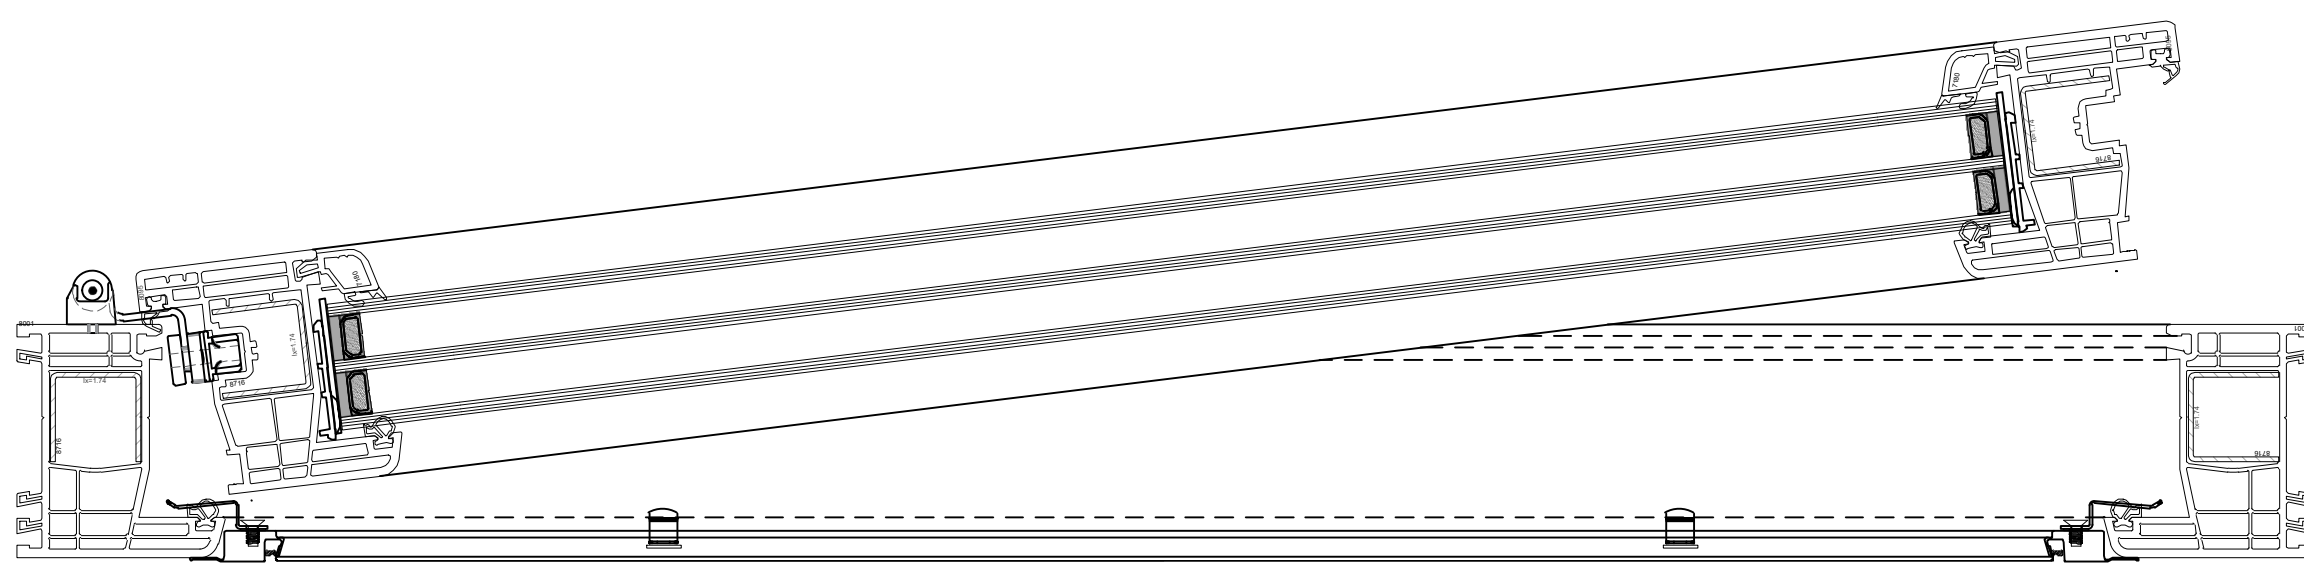


FIXED SCREEN INSTALLED IN CW OPERABLE WINDOW
SCALE 5" = 1' - 0"

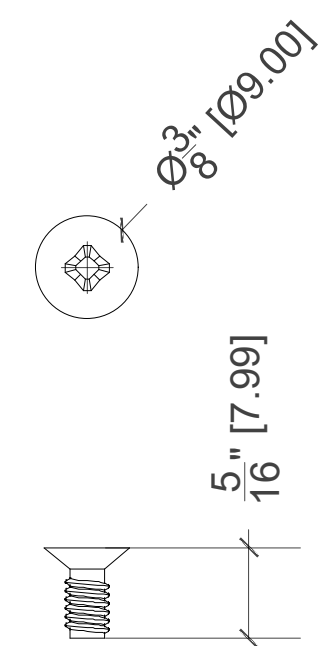



3 SCREEN CLIP PROFILE - TOP & SIDE VIEW
SCALE 18" = 1' - 0"

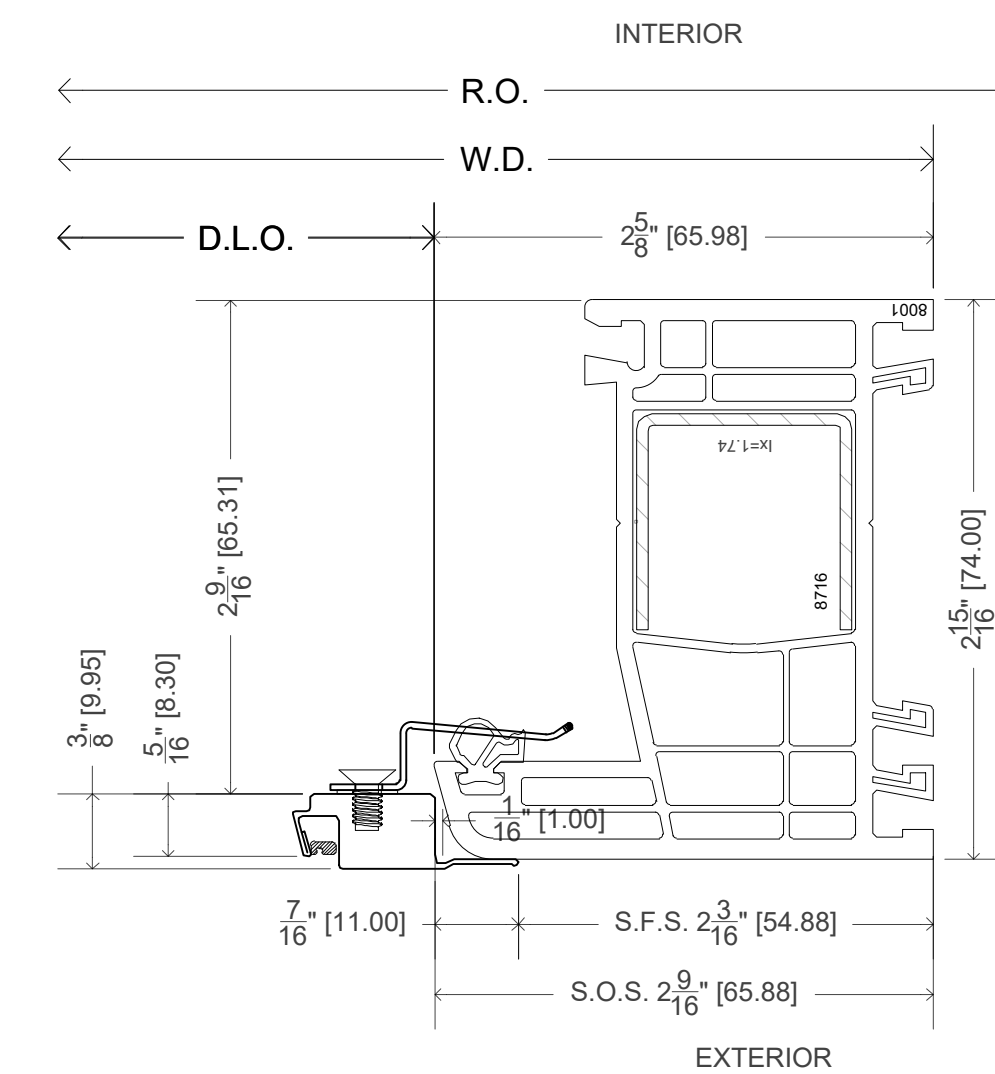

FIXED SCREEN @ WINDOW JAMB PROFILE
SCALE 1'-0" = 1' - 0"

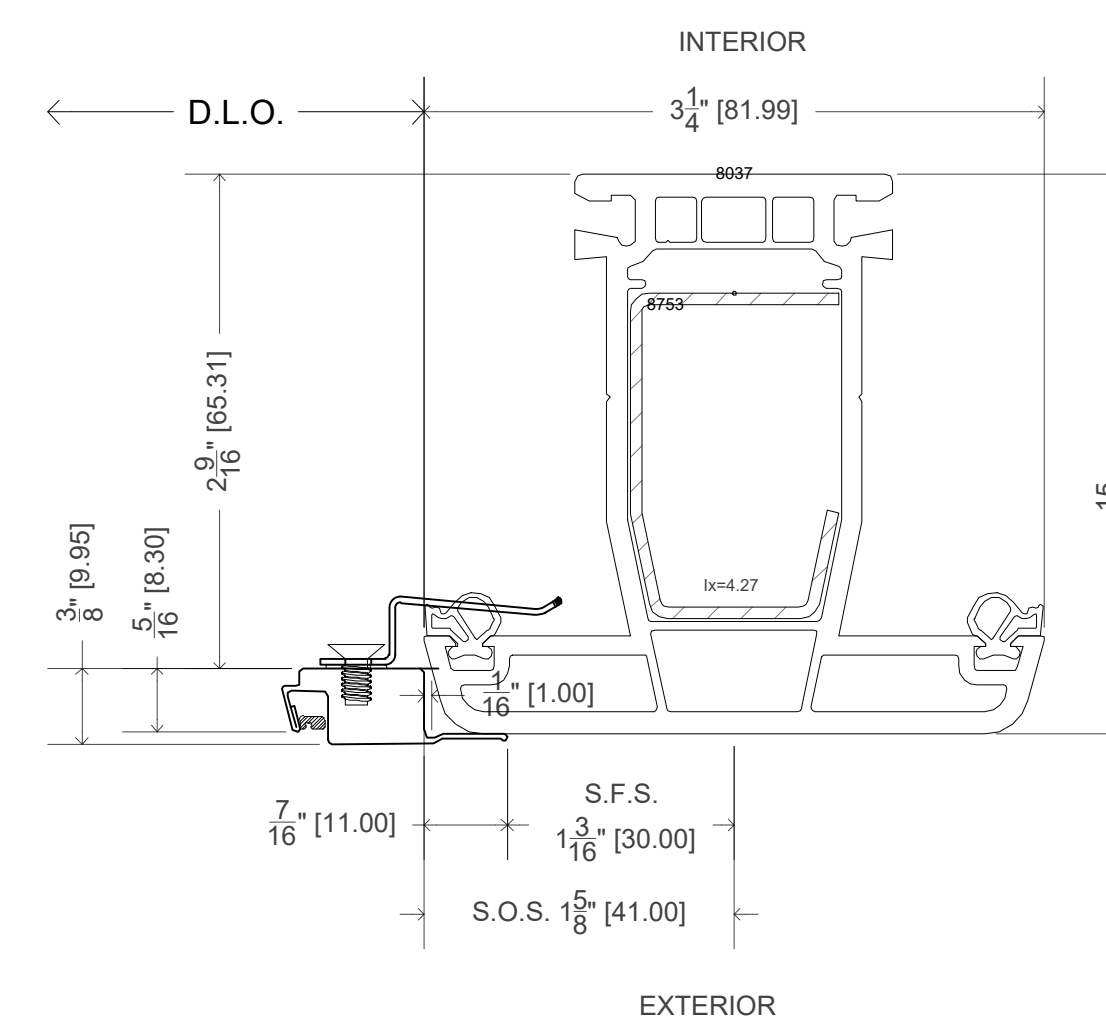

FIXED SCREEN @ INTEGRAL MULLION 8037 & 8040 PROFILES
SCALE 1'-0" = 1' - 0"

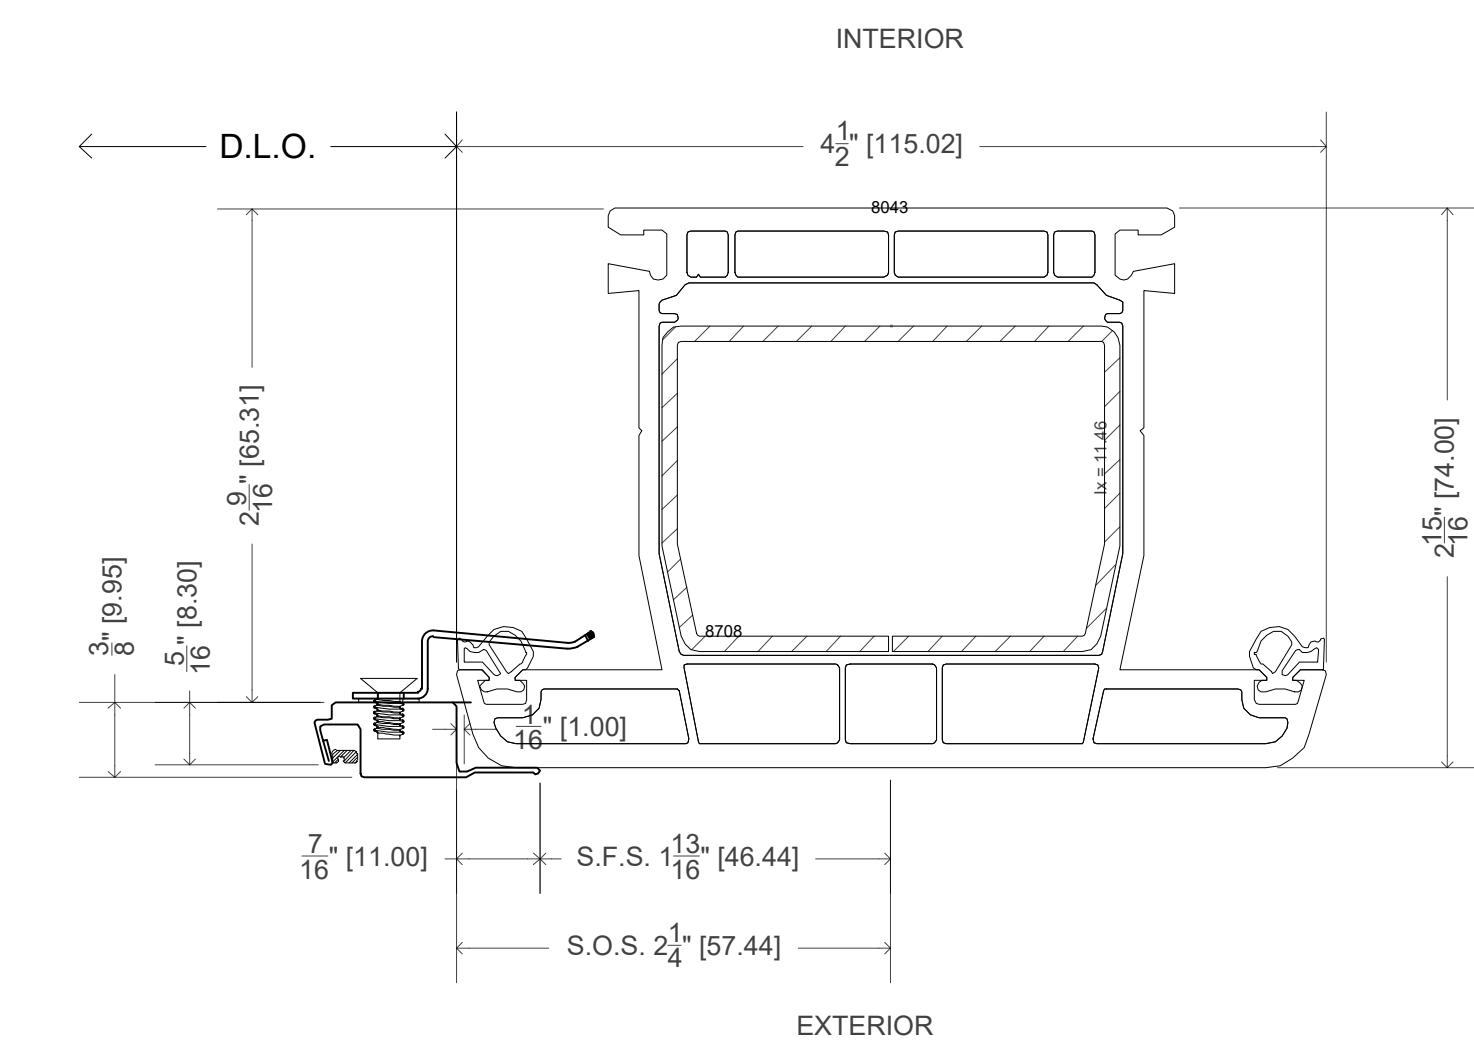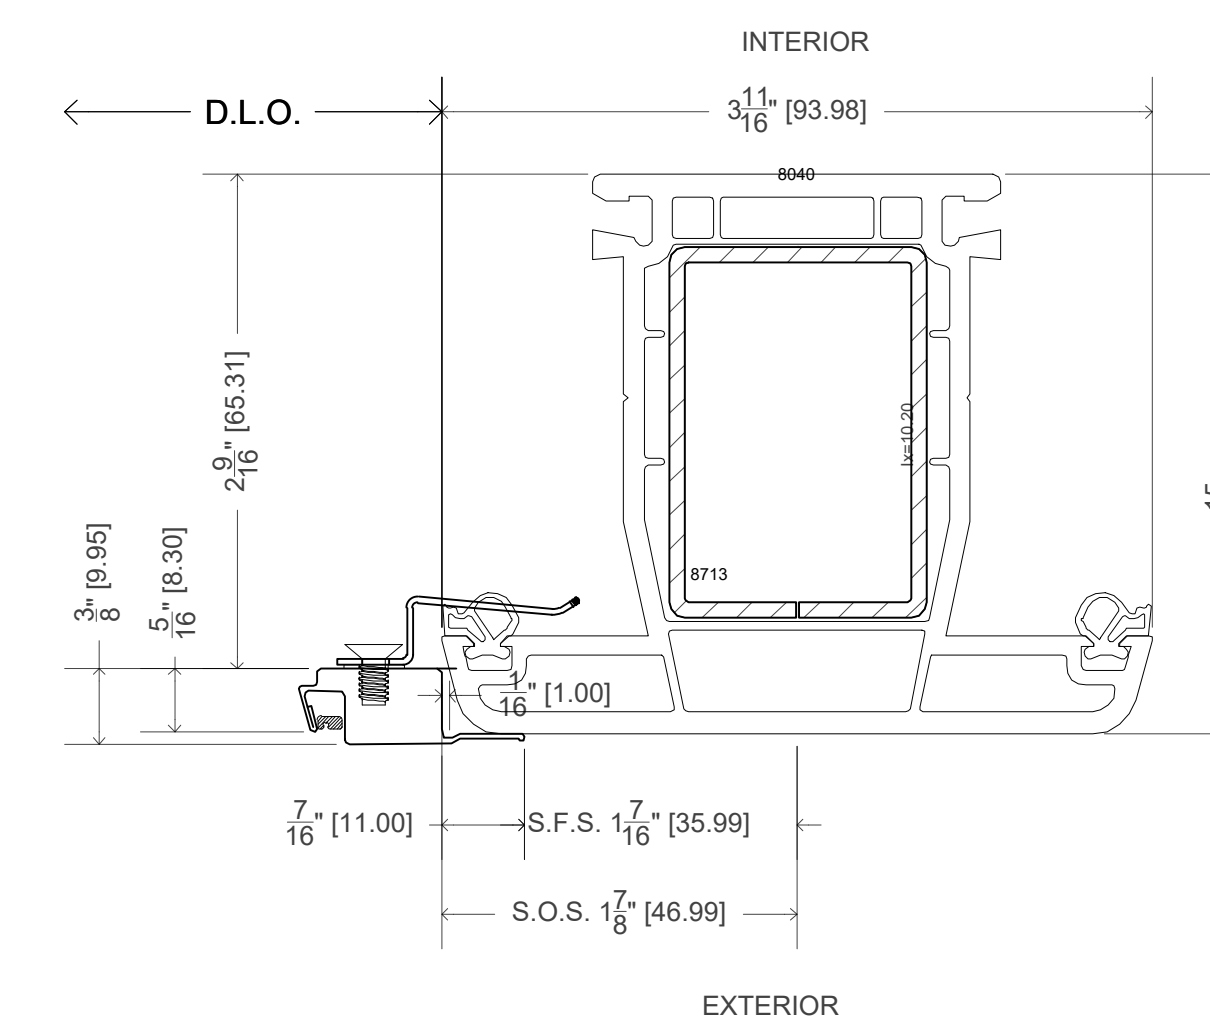

FIXED SCREEN @ INTEGRAL MULLION 8043 PROFILE
SCALE 1'-0" = 1' - 0"