




FRACTIONAL

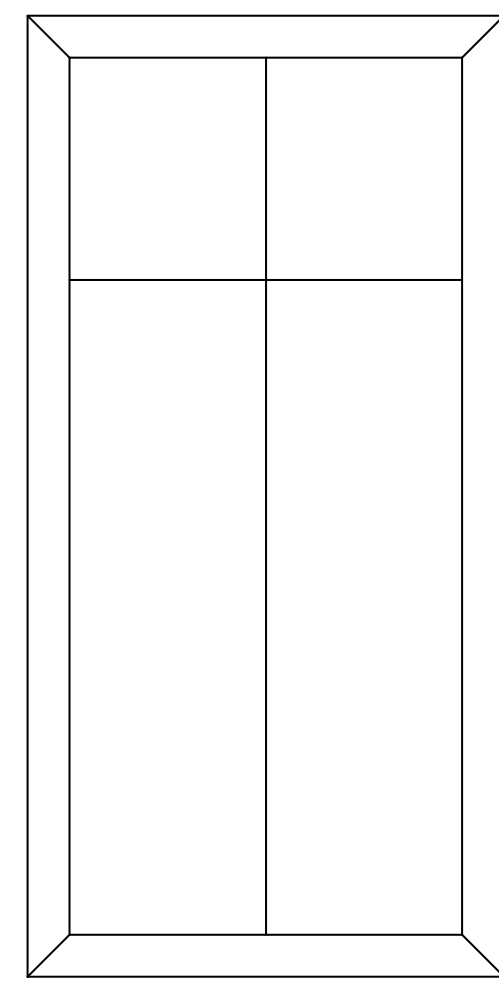


TRADITIONAL

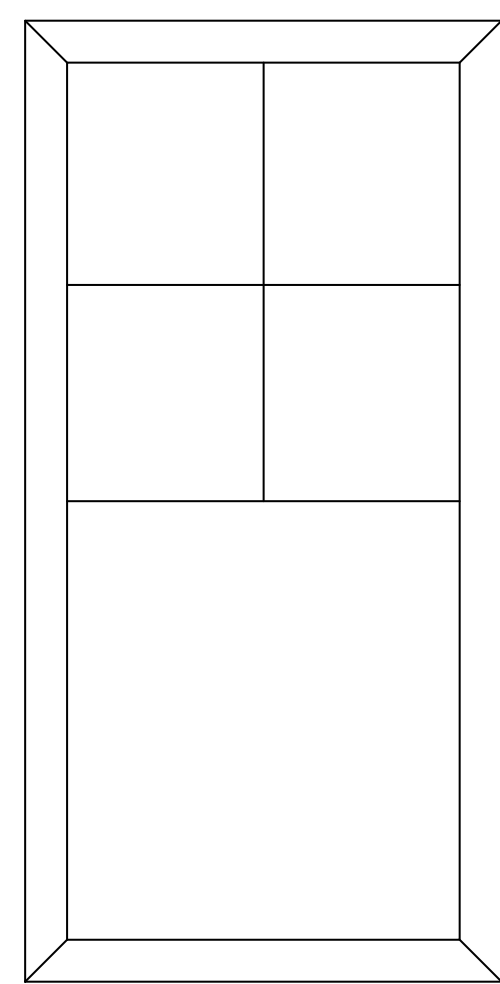


ELEGANT

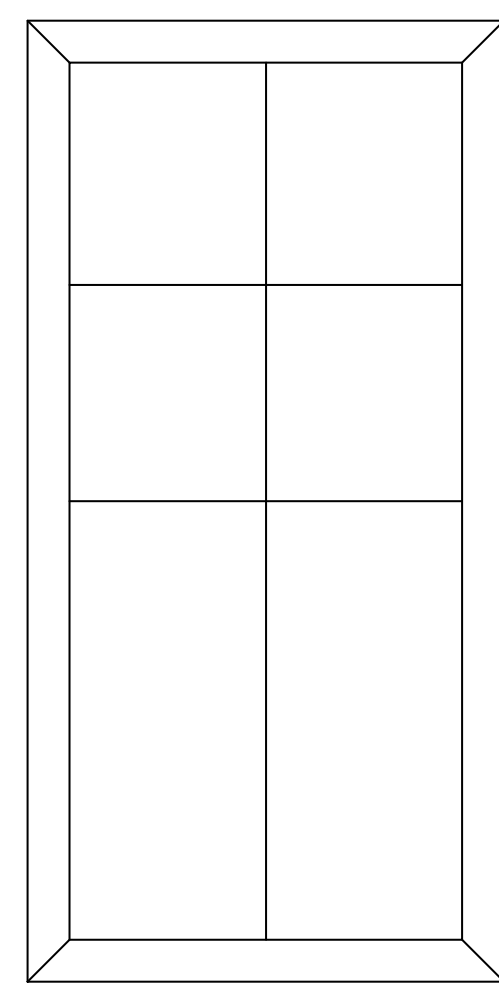

ENGLAND

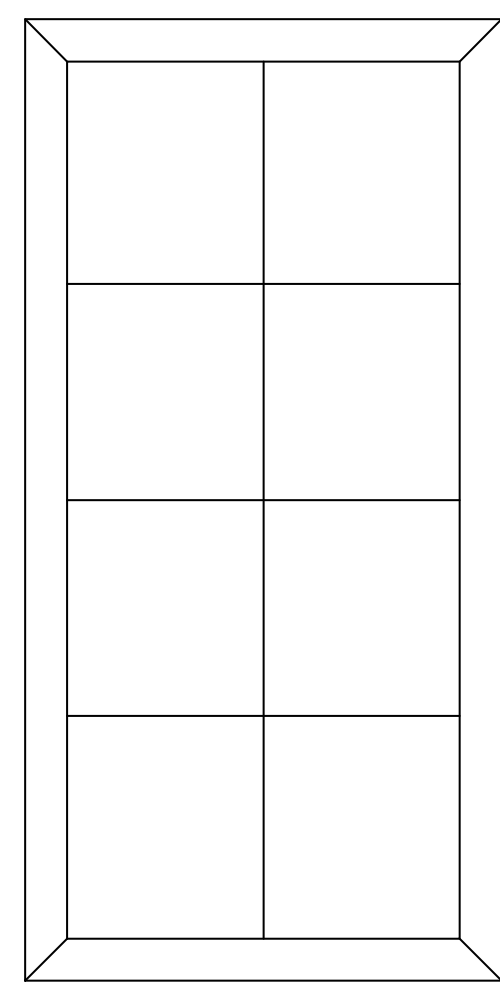


COLONIAL

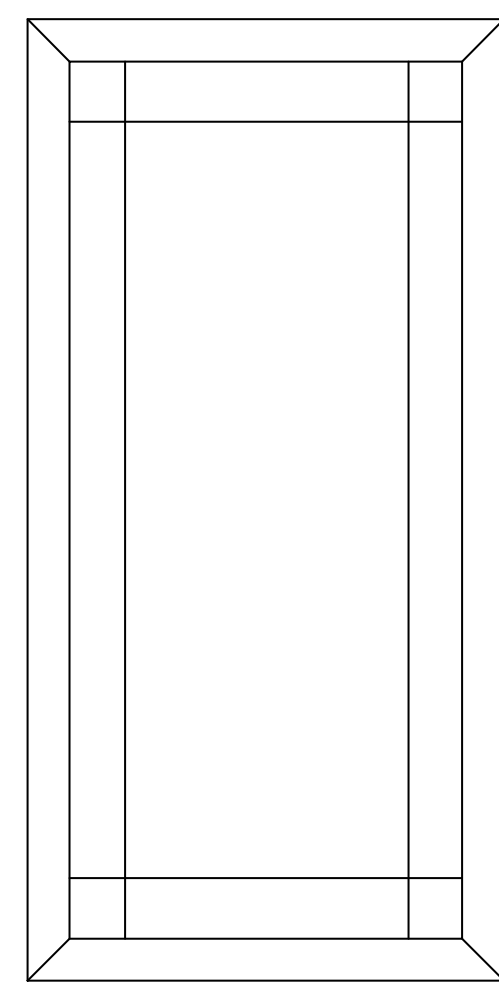



PRAIRIE

BASIC CONFIGURATIONS


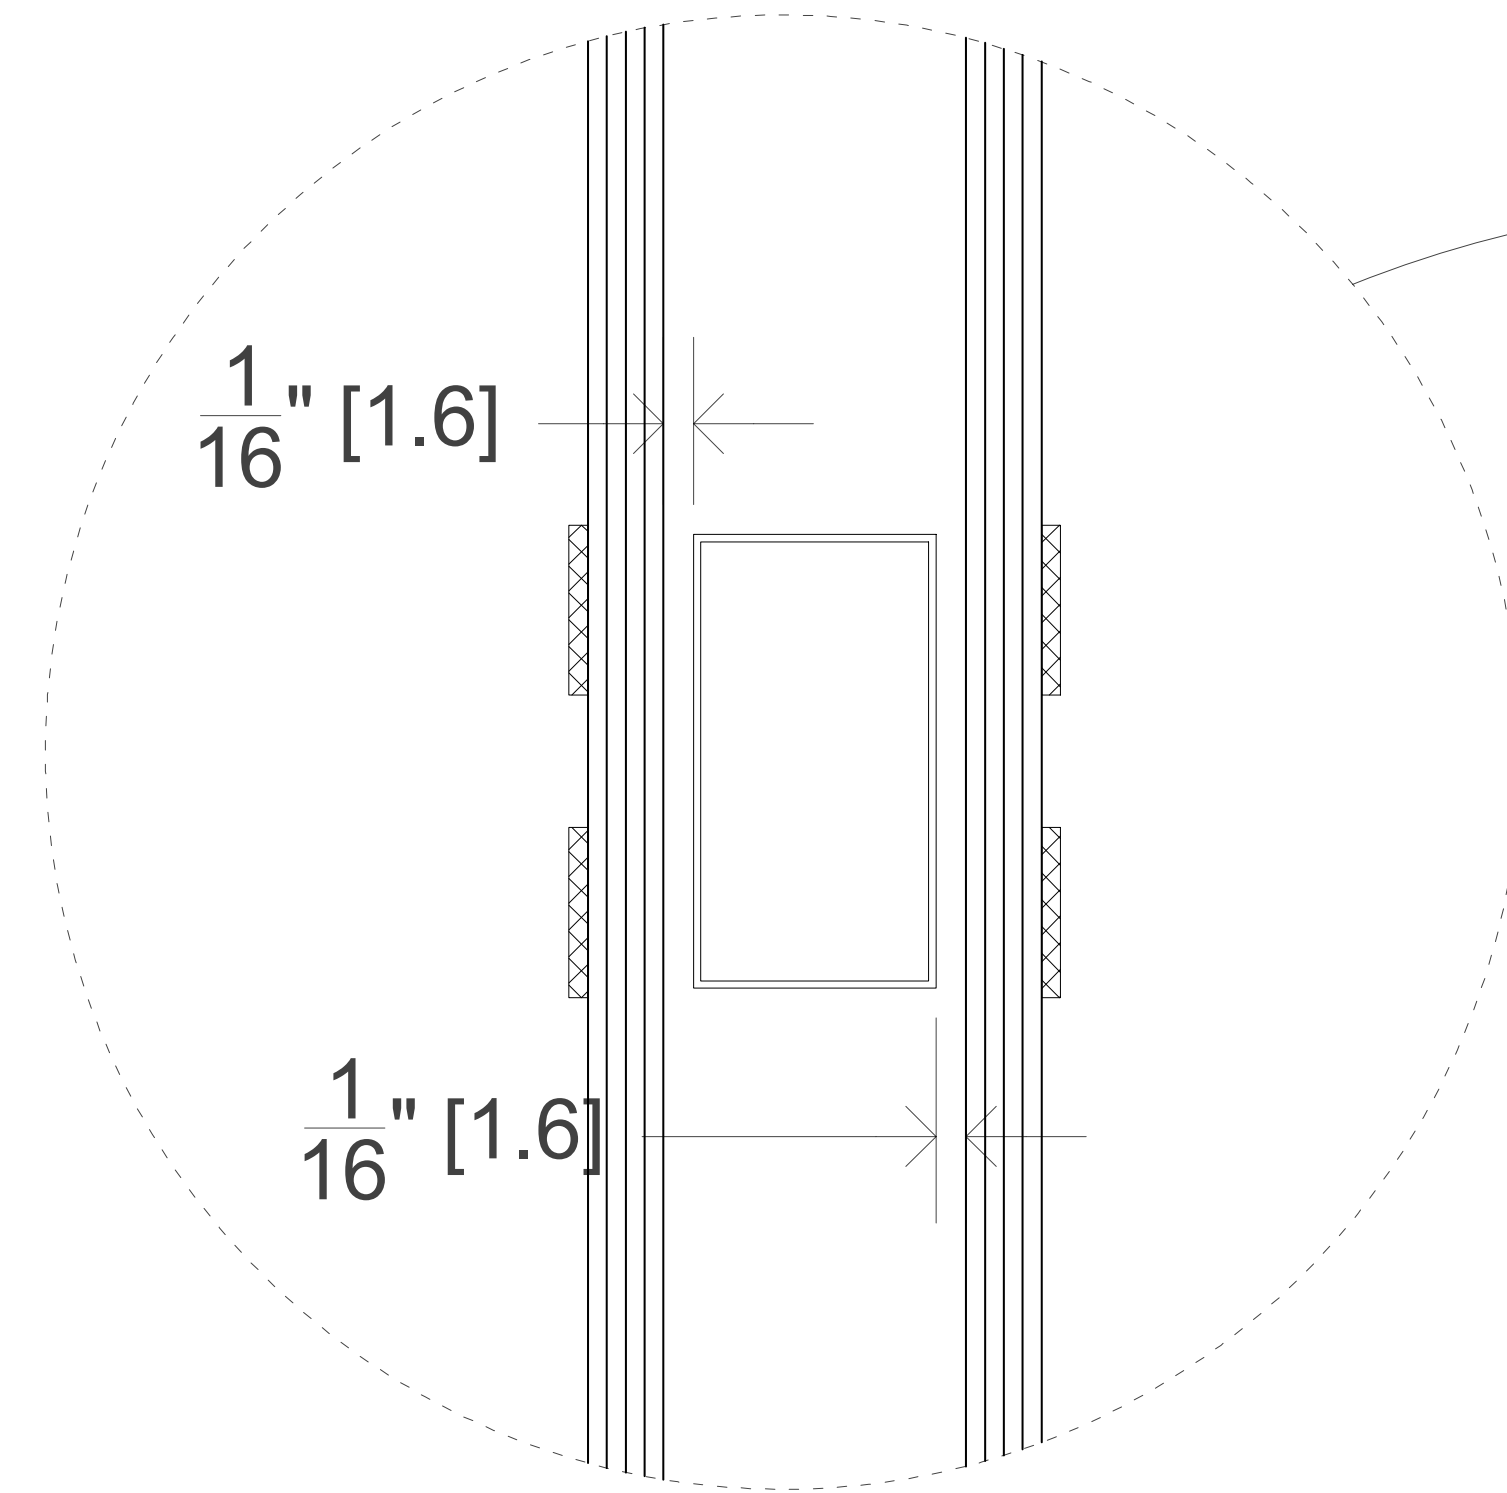


FROM GLASS TO DUPLEX SPACER
MIN GAP OF 1mm AND MAX GAP OF 3mm



SCALE: 30" = 1'-0"

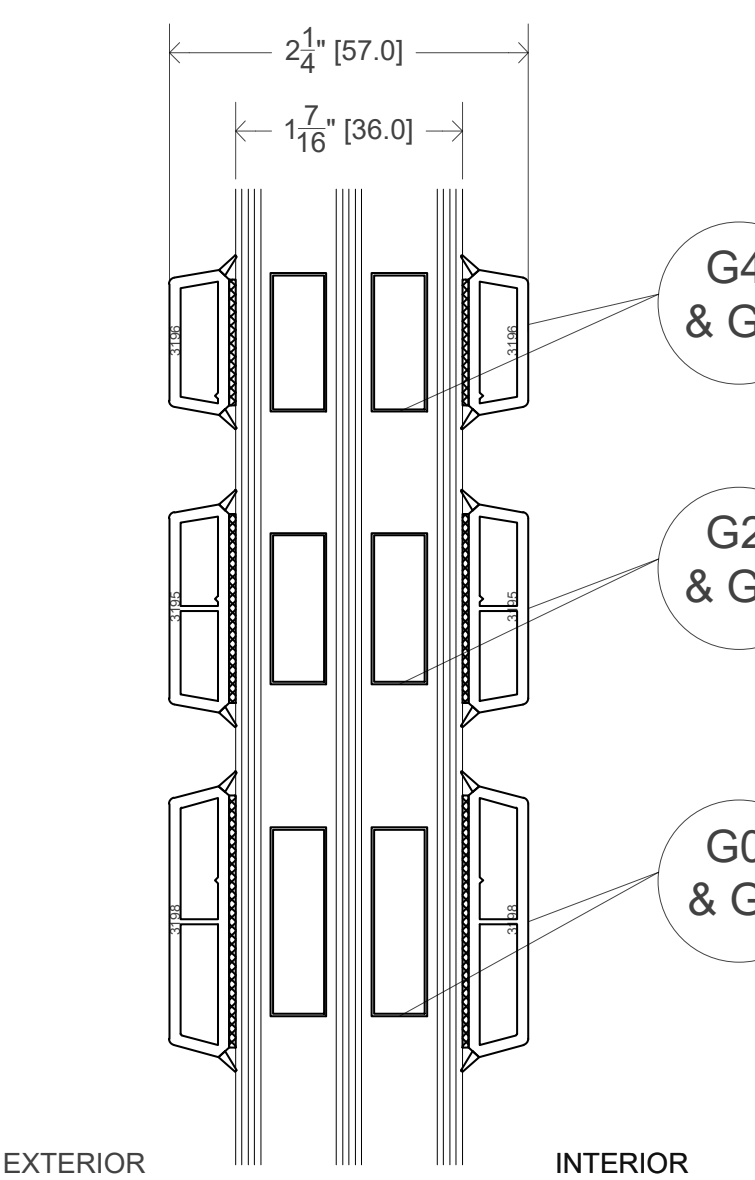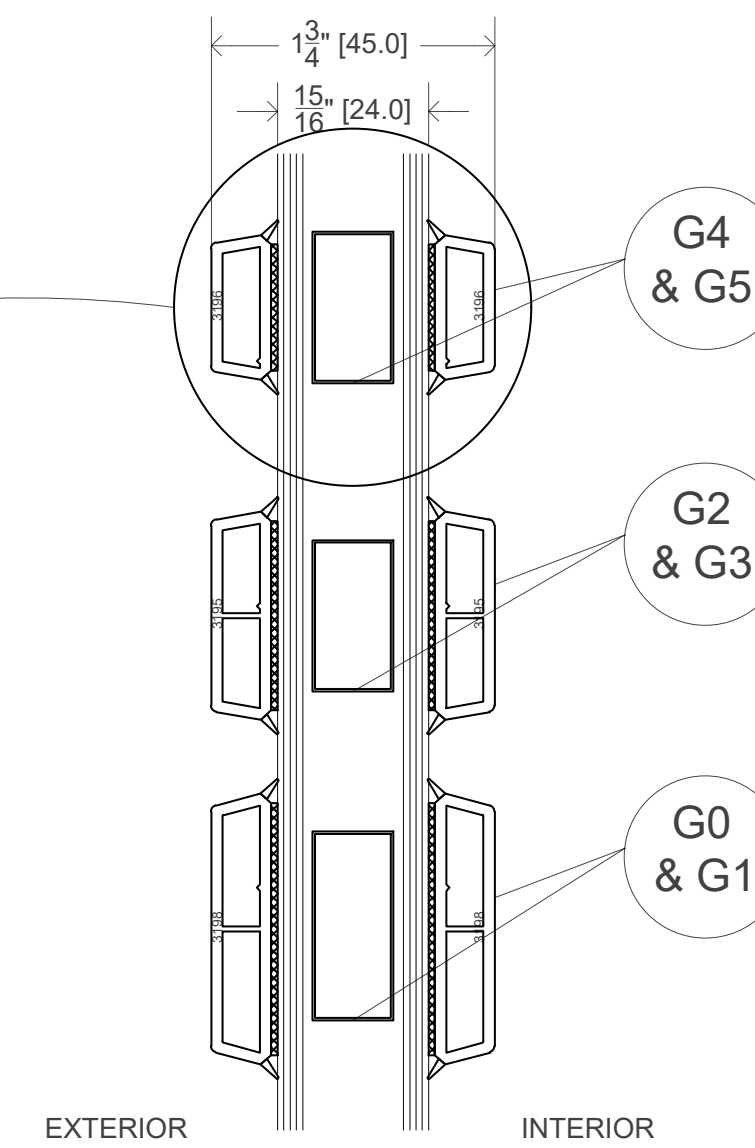

SIMULATED DIVIDED LITES WITH SPACERS

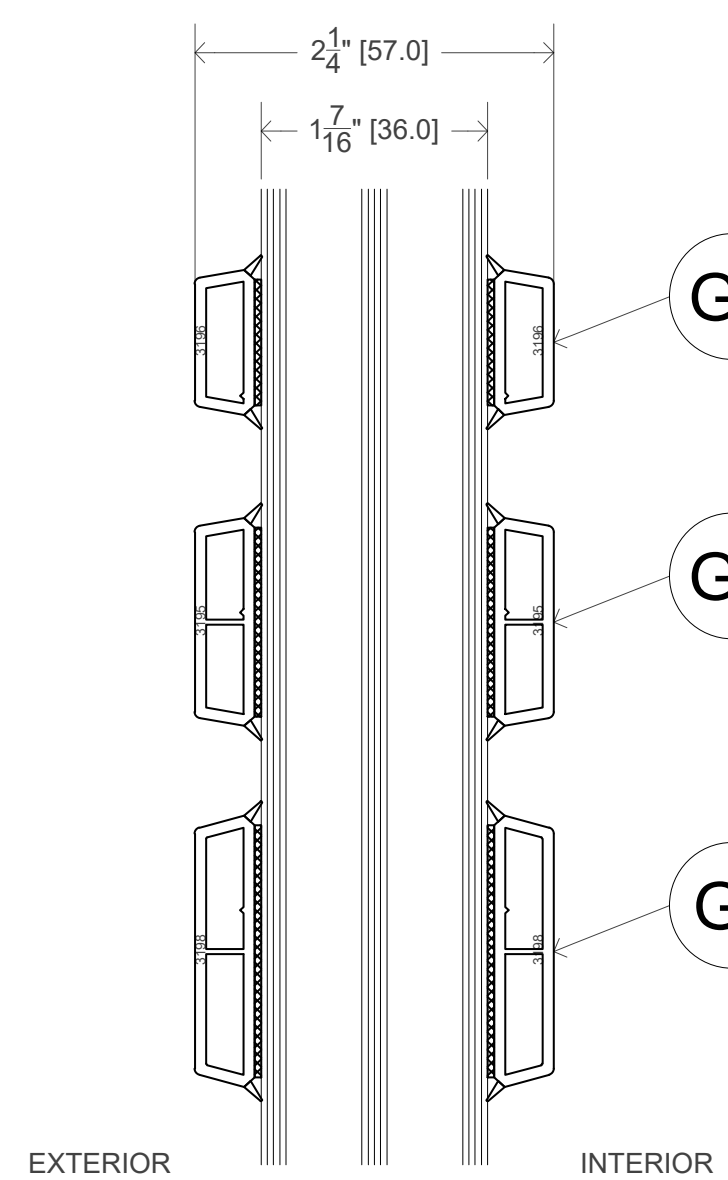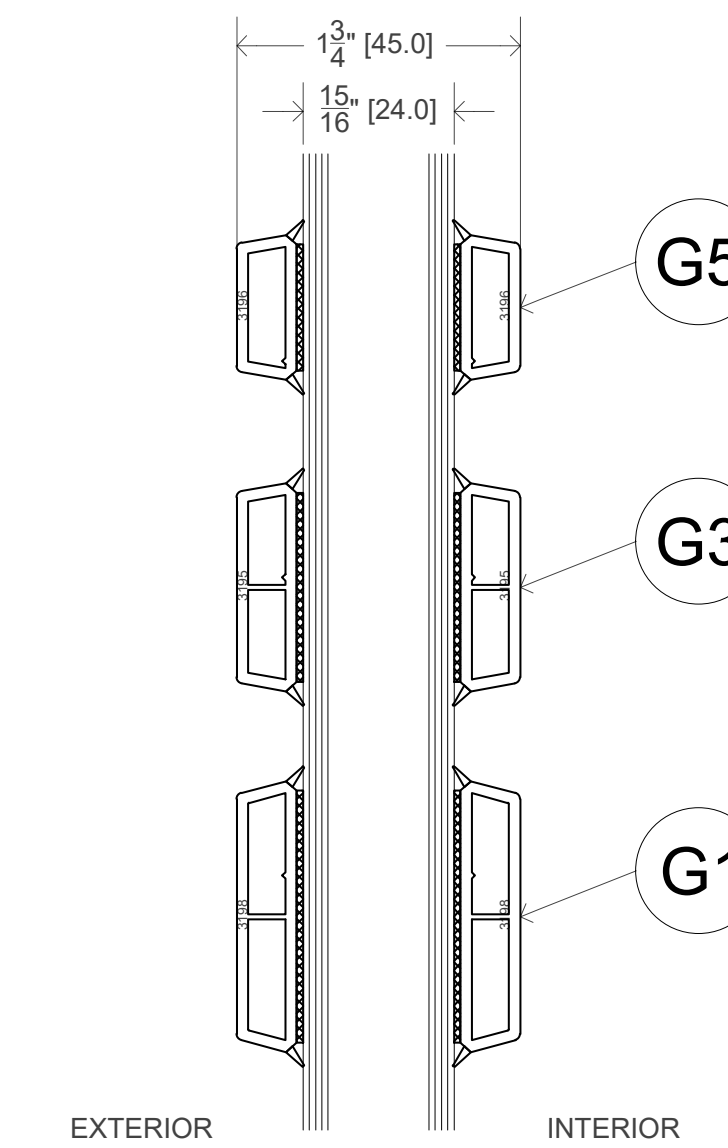


STUCK-ON GRIDS

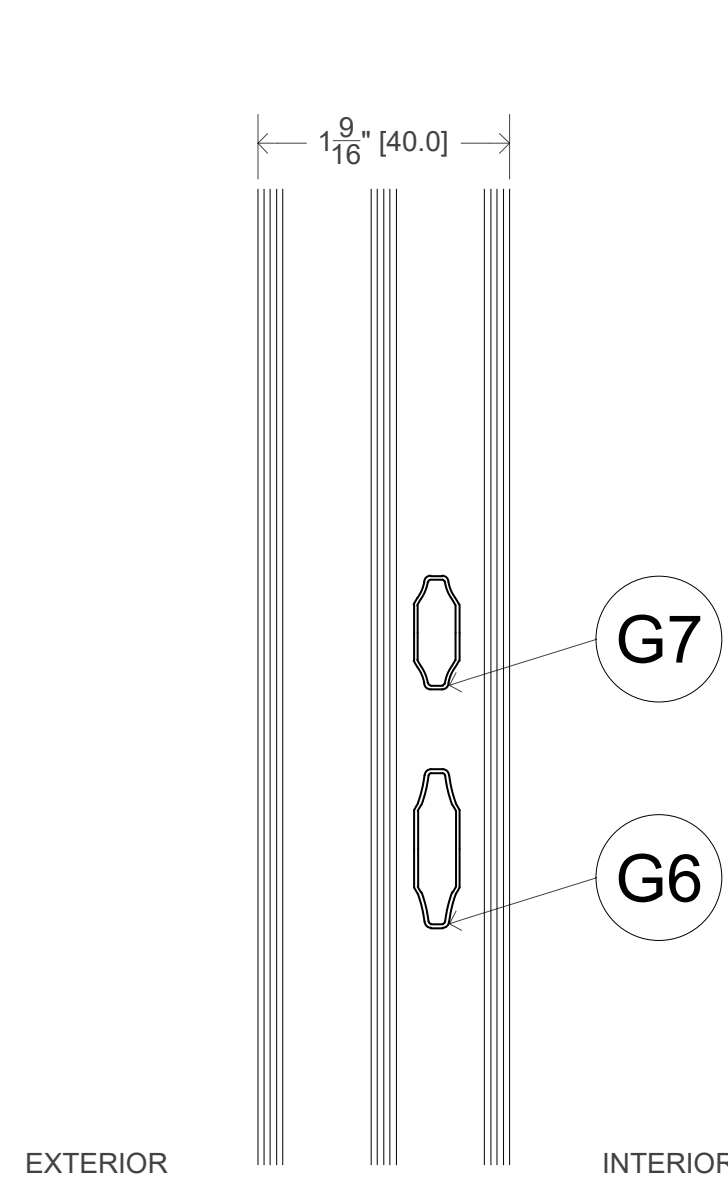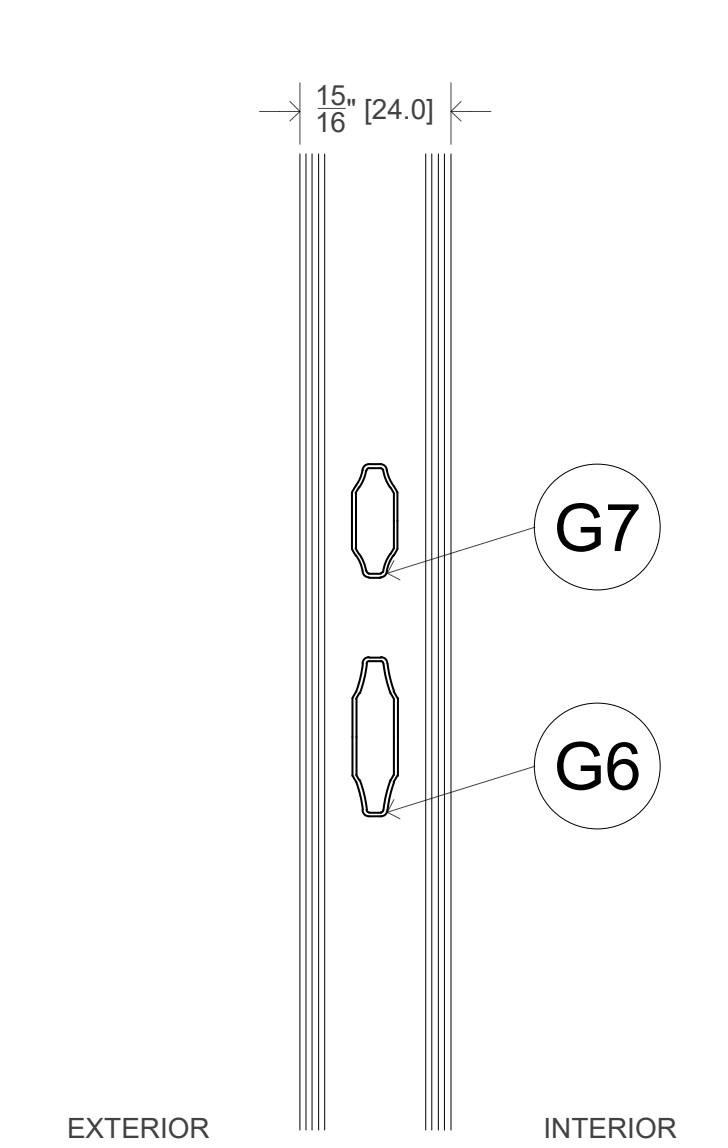

GRIDS IN-PANE

SCALE: 10" = 1'-0"

WINDOW GRID DETAILS

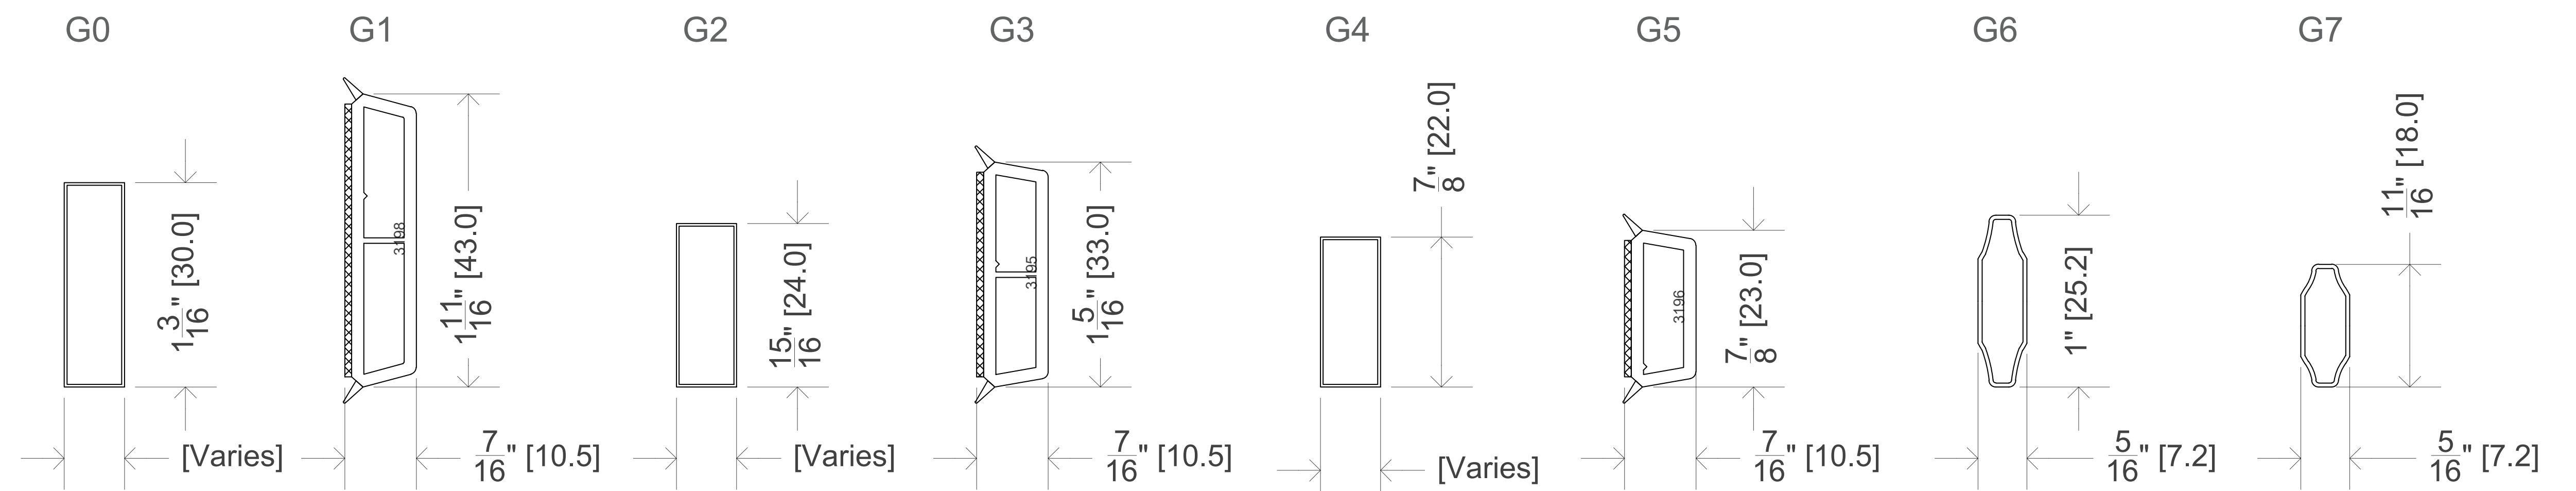

SCALE: 1'-3/4" = 1'-0"

NOTES

- ALL ELEVATIONS REPRESENT OUTSIDE VIEW.
- SECTION DETAILS SHOWING TRIPLE GLAZING OPTION. DOUBLE GLAZING ALSO AVAILABLE. REFER TO GLAZING SECTION
- MAXIMUM ARCADE IG UNIT WIDTH WITH SIMULATED DIVIDED LITES OR STUCK-ON GRIDS IS 1 1/8" [36mm]